


# Franziskusstraße

17.70  
37<sup>s</sup> 1.50  
13.00  
2.00 37<sup>s</sup>

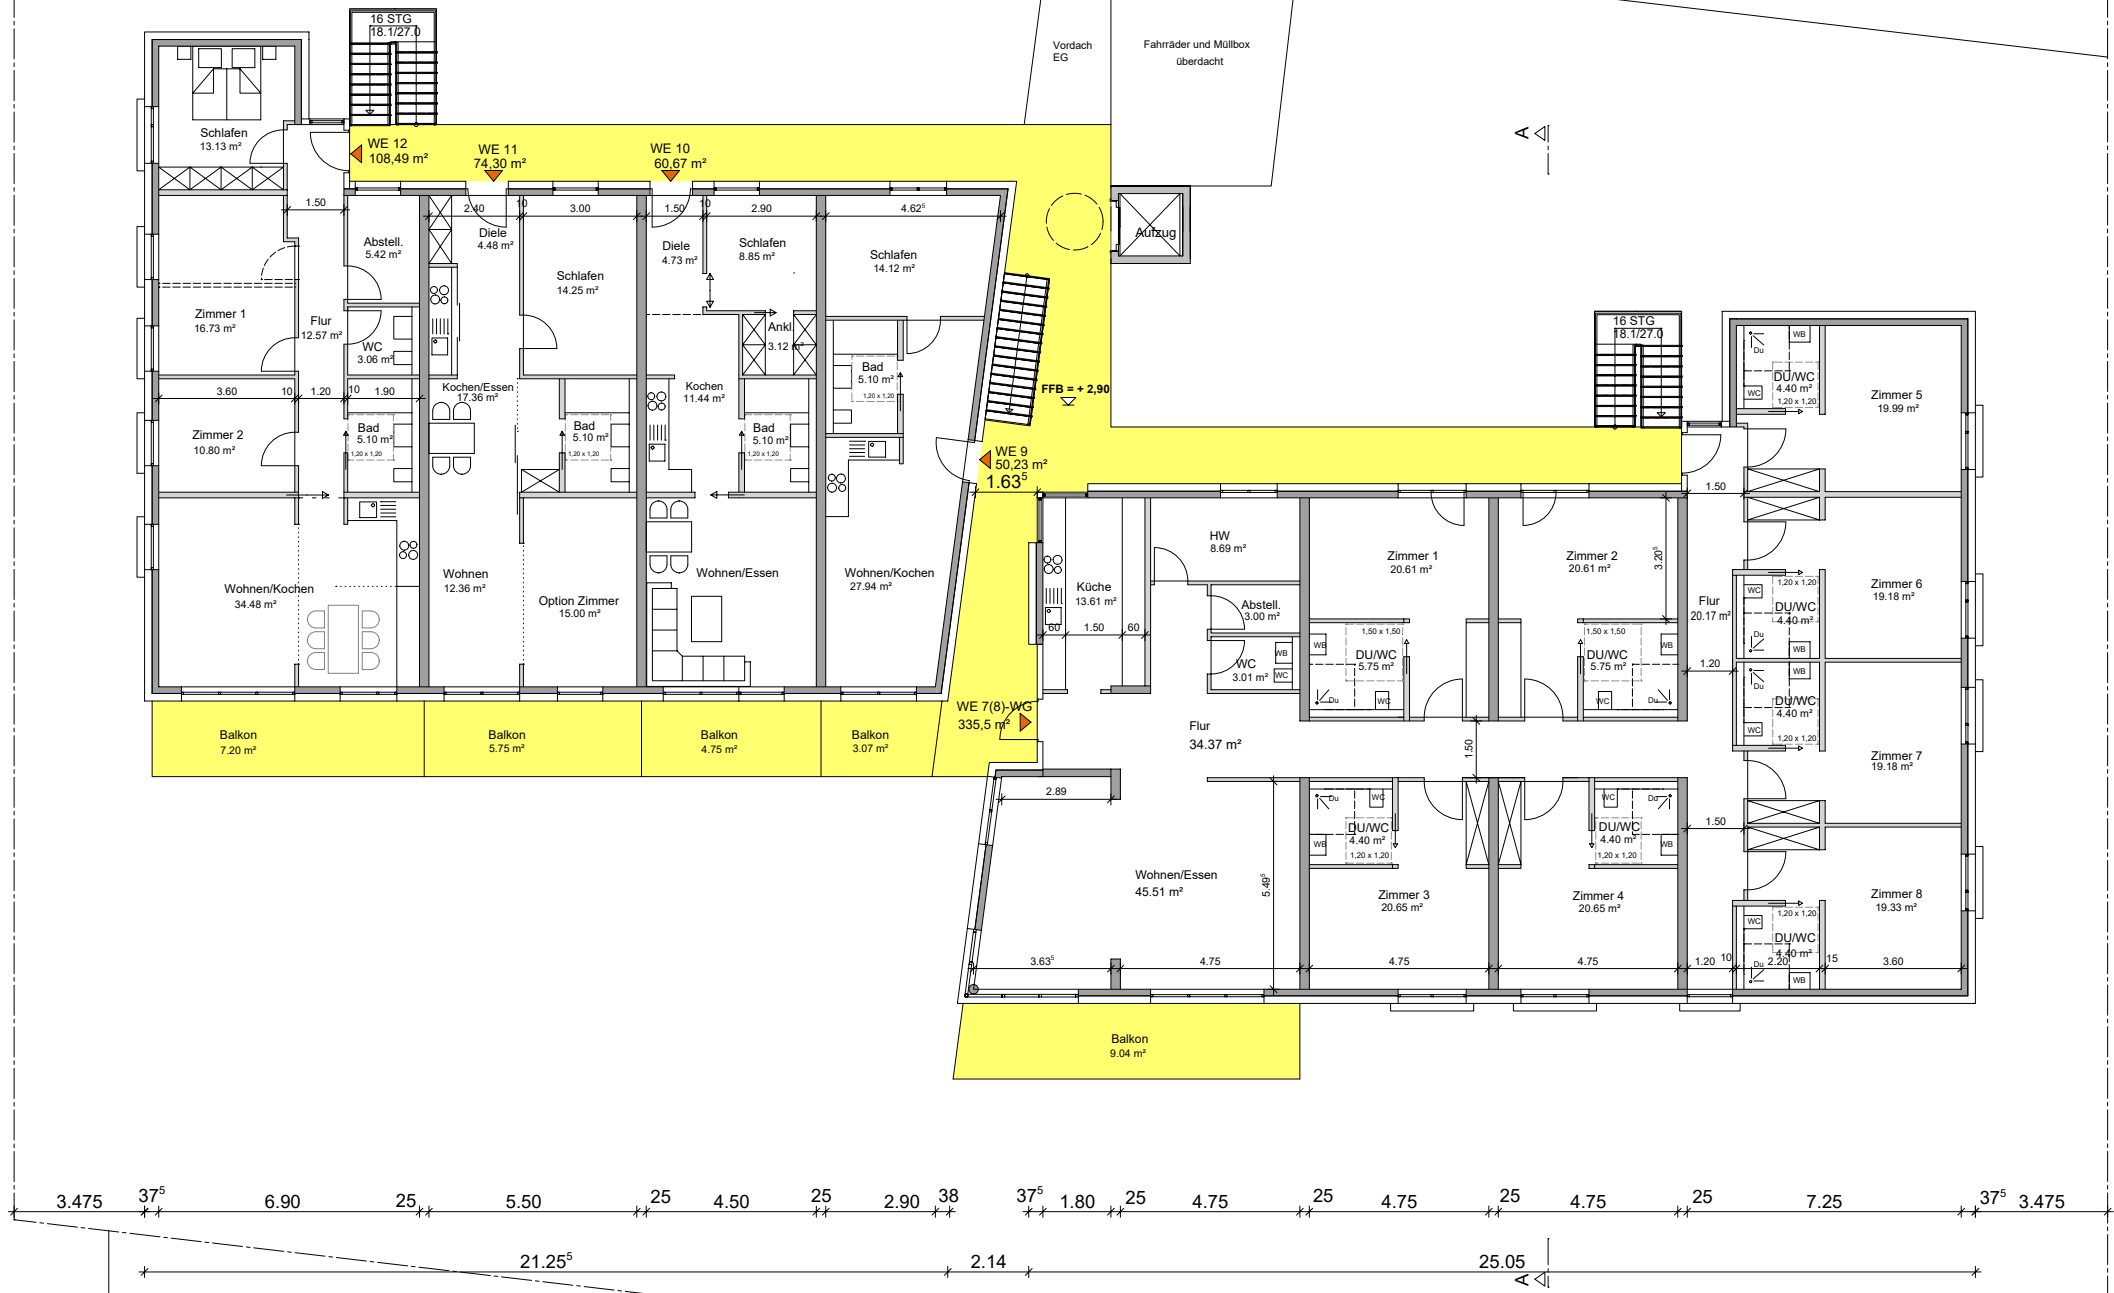

37<sup>s</sup> 1.50  
18.31  
13.00  
2.00 37<sup>s</sup>

3.475 37<sup>s</sup> 6.90 25 5.50 25 4.50 25 2.90 38 37<sup>s</sup> 1.80 25 4.75 25 4.75 25 4.75 25 7.25 37<sup>s</sup> 3.475  
21.25<sup>s</sup> 2.14 25.05



St.Leon-Rot

Grundriss 1.OG  
Datum: 20.04.2020  
Maßstab 1:200

pro... plan UG  
Hornbergstrasse 82  
70188 Stuttgart  
Tel.: 0711 / 234 81 62  
Fax: 0711 / 470 48 82